


Appendix A

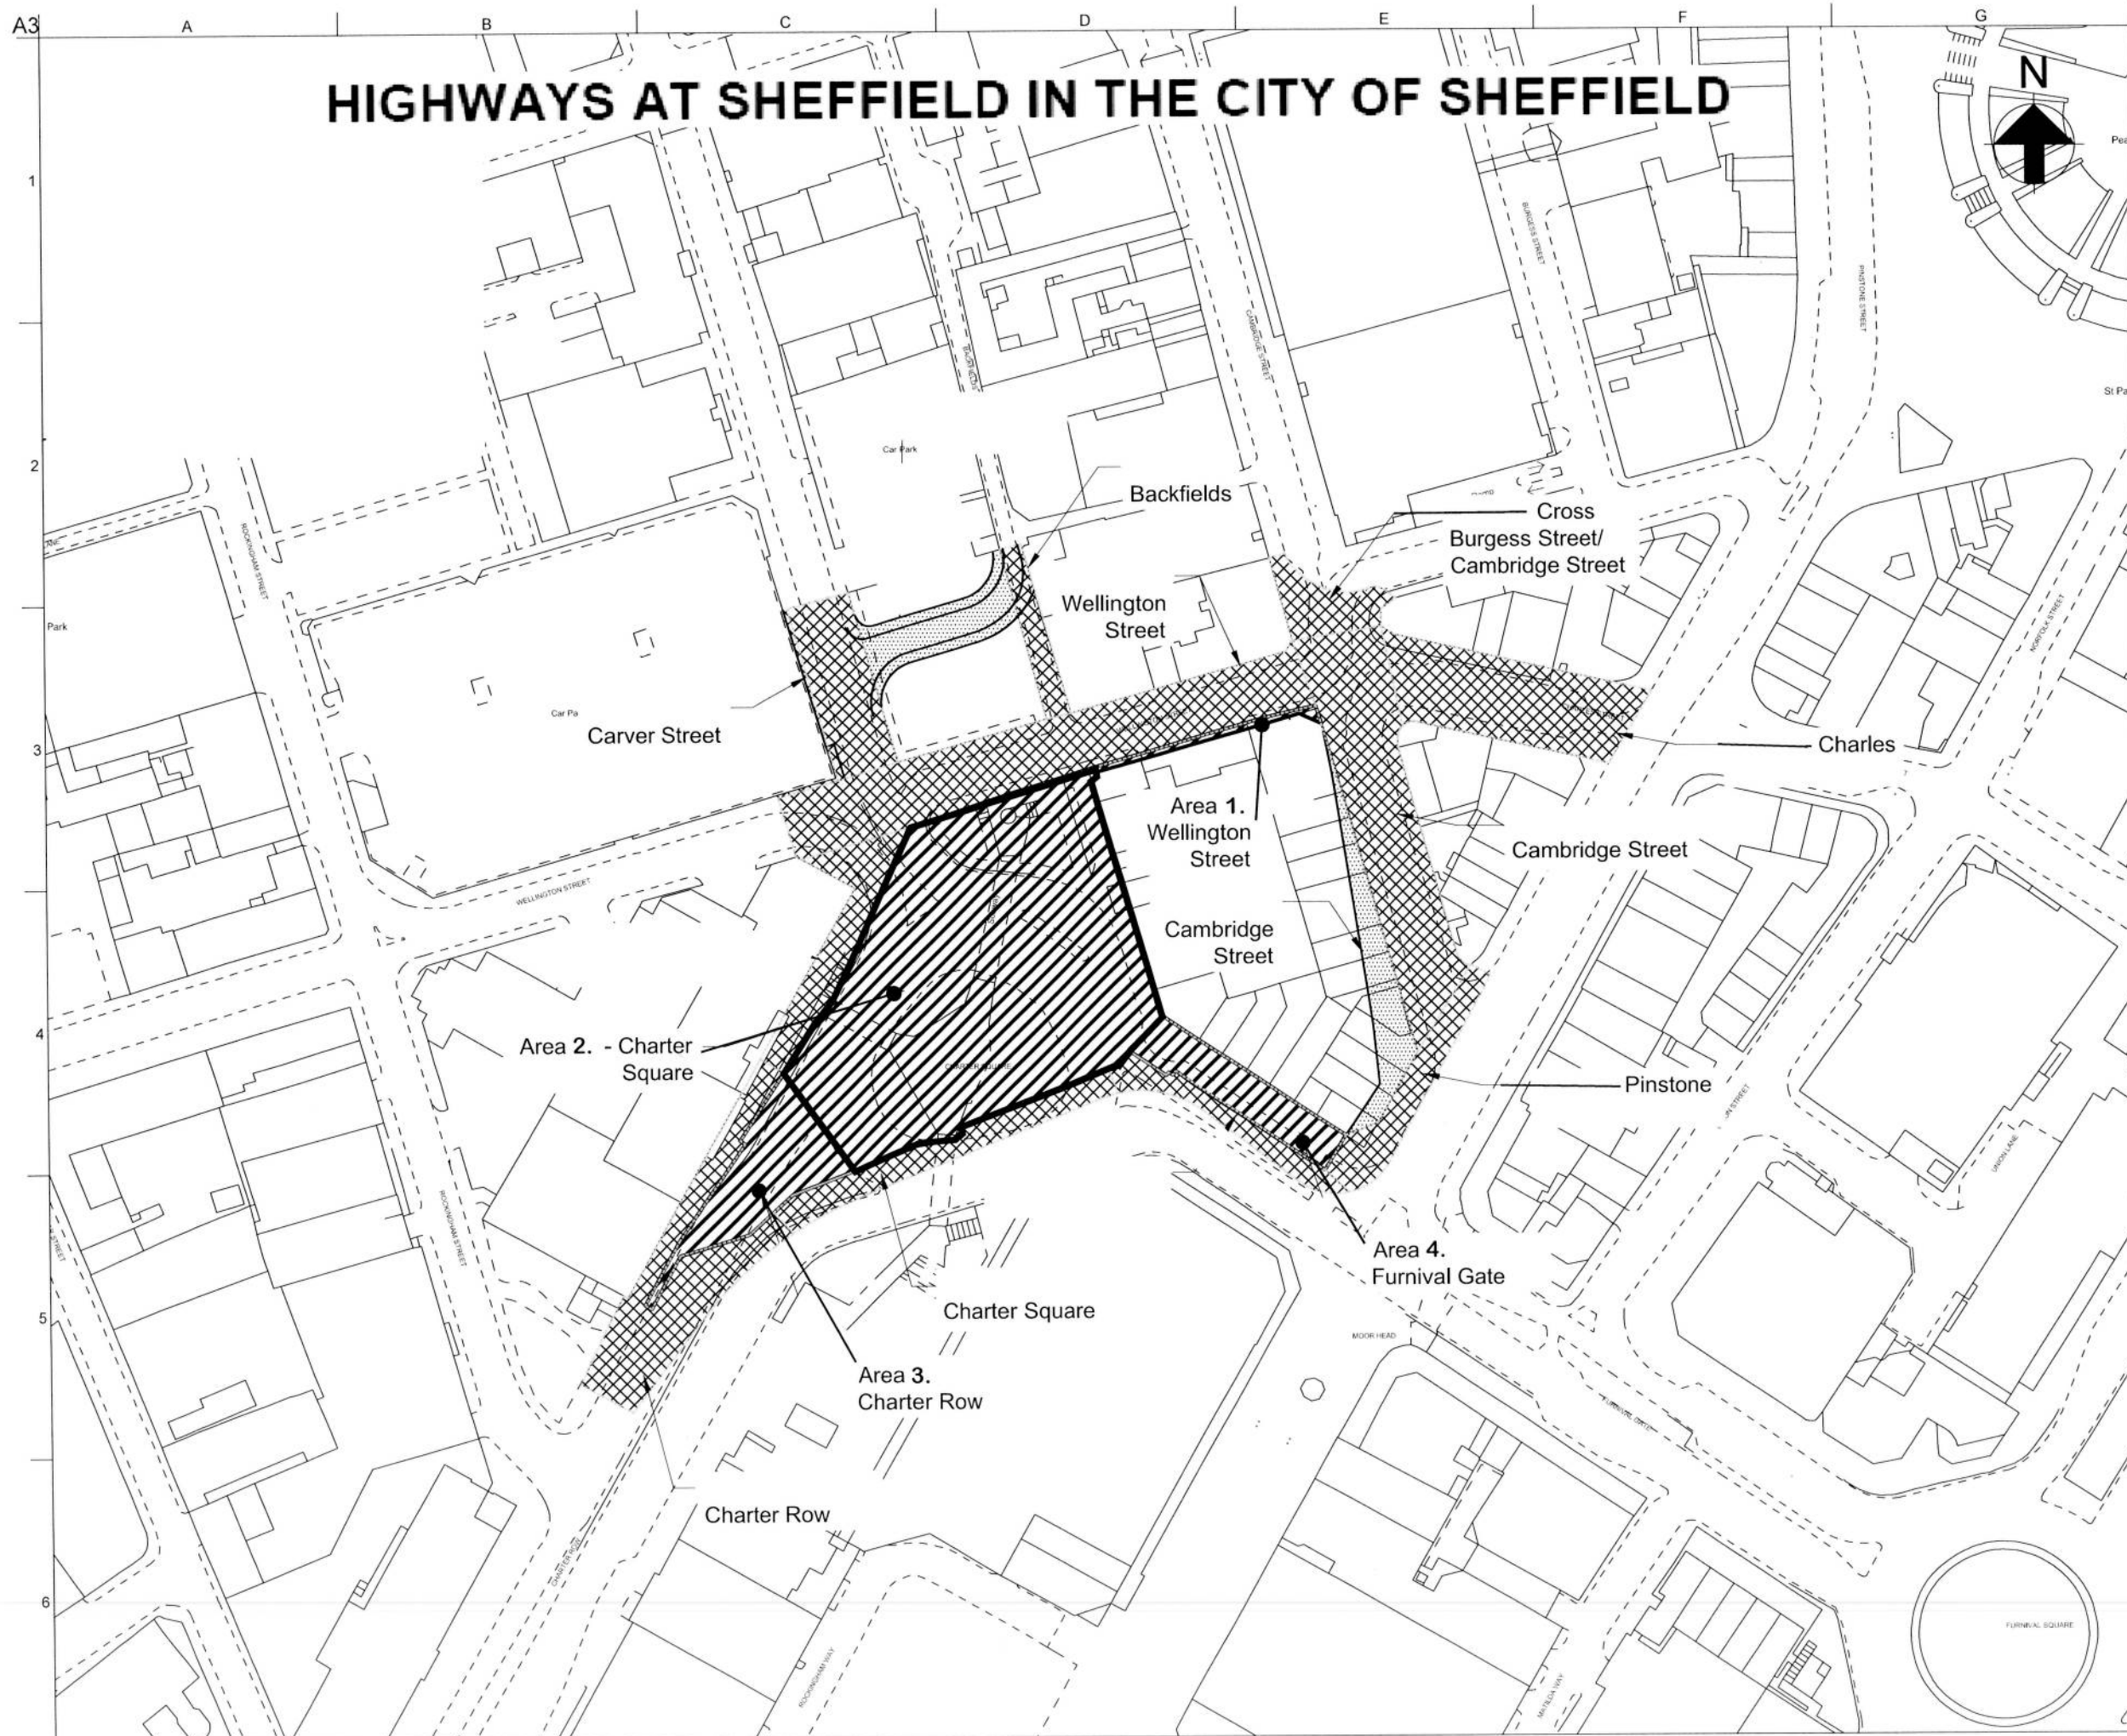

Key Scale 1:1250 at A3

Highways to be stopped up

Highways to be improved

New highways to be provided

National Transport Casework Team

Department for Transport

Plan No: NATTRAN/Y&H/S247/2490

Signed by Authority of the Secretary of State

on.....

Signature.....

DAVE CANDLISH
An Official in the
National Transport Casework Team
Department for Transport

Key Plan

